
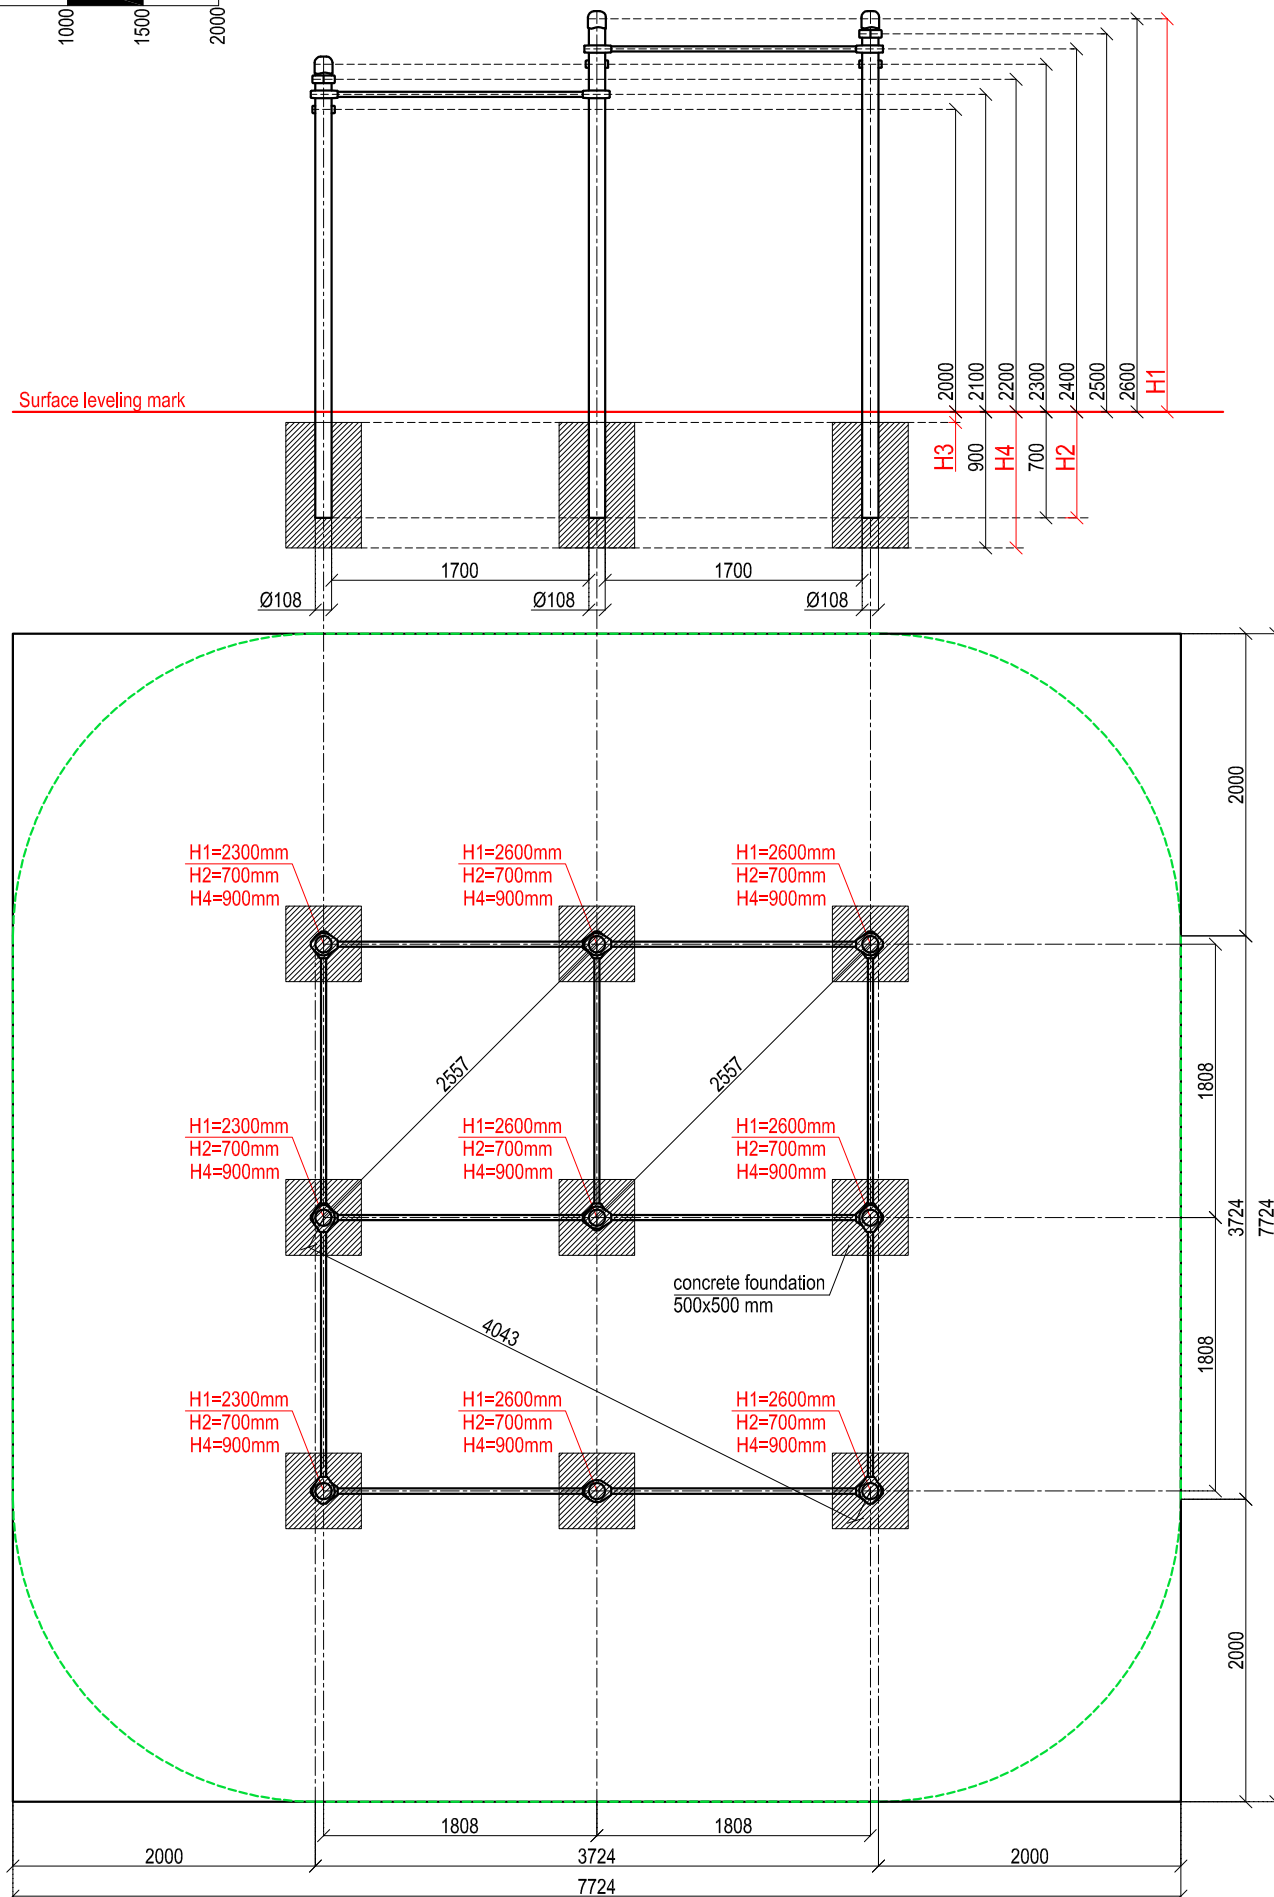



SCALE 1:50

 

LTD "KENGURU PRO"
 Address: Ezera street 21-28, Riga, Latvia, LV-1034
 VAT Reg. No. 40103750152
 Bank: A/S DNB bank, SWIFT: RIKOLV2X ,
 Bank Account: LV65RIKO0002930161161
 e-mail: info@kengurupro.eu
 www.kengurupro.eu

PK-010

Kenguru PARKOUR

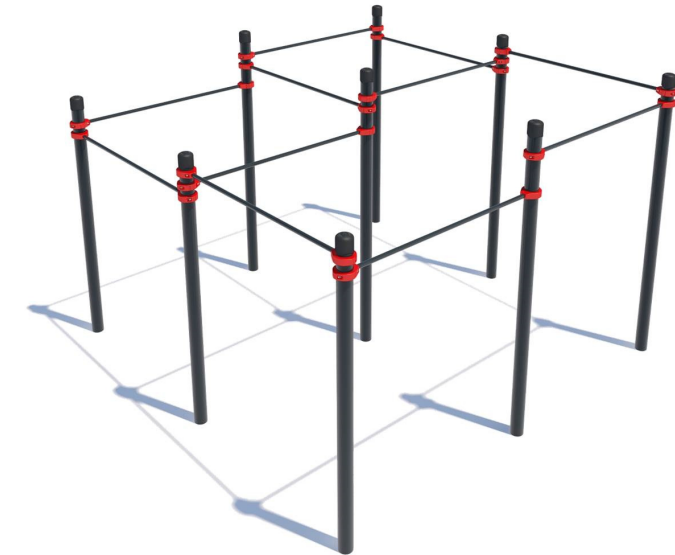

The complex consists of nine backup columns* at the height of 2300mm- 3 pieces, 2600mm- 6 pieces and 11 horizontal crossbars** with the length of 1700mm on the following heights: 2000mm, 2100mm (3 pcs.), 2200mm, 2300mm (2 pcs.), 2400mm (3 pcs) and 2500mm from the rubber foundation. Crossbar fittings are put into effect with collars***. Weight - 350.1 kg

Installation instructions:

- Choose a suitable underground for the unit (see page 2, table 2)!
- Prepare the construction pit with a drilling machine or other devices.
- Before pouring the concrete all structures elements must be leveled and fixed.
- Complex elements must be fixed and bolted together with metal clamps.
- Ready-made C25 concrete should be used.
- Crossbars installation height can be changed according to customer's wishes.
- Approximately 0,15m³ concrete is needed for each spot foundation.
- Under the structures we recommend to install absorbing rubber cover.

The size of the hole for the foundation is depending on the consistency of the ground. The dimensions mentioned above are applicable for normal conditions with firm ground. If the ground is extremely soft, a much bigger foundation is needed. Use only appropriate material and follow the installation instructions closely!!!

Foundation plan and area of movement of the Kenguru PARKOUR complex PK-010				Technical information	
Foundation when using Shock absorbing underground (synthetic – rubber granulates)		Beveling of foundation when using loose filling material		width:	3724 mm
				height:	2650 mm
H3	Drop height	H3	Drop height	length:	3724 mm
40 mm	> 1.2.....1.4 m	20 cm	< 1.0 m	largest part:	3350 mm
50 mm	> 1.5.....1.7 m	30 cm	< 2.0 m	weight:	350.1 kg
60 mm	> 1.8.....2.0 m	40 cm	< 3.0 m	floor space required:	7724 x 7724 mm
70 mm	> 2.1.....2.5 m			pipe measurements:	diameter: 108 mm
					wall thickness: 3.2 mm
					33.7 mm
					3.2 mm
				metal parts:	steel, galvanized, powder coated RAL 7016 (anthracite grey)
				metal clamps:	steel, powder coated, RAL 2004 (pure orange)
				bolts for metal clamps:	stainless steel, Pin Hex Button Head Security Screws M10
				max. free fall height:	< 2500 mm
					possible underground see DIN 79000:2012-05 Tab.2 or installation instructions
				user age:	children under 14 years only under surveillance of parents
				maximum user weight:	130 kg
				certificates:	TÜV Rheinland InterCert Kft.

