
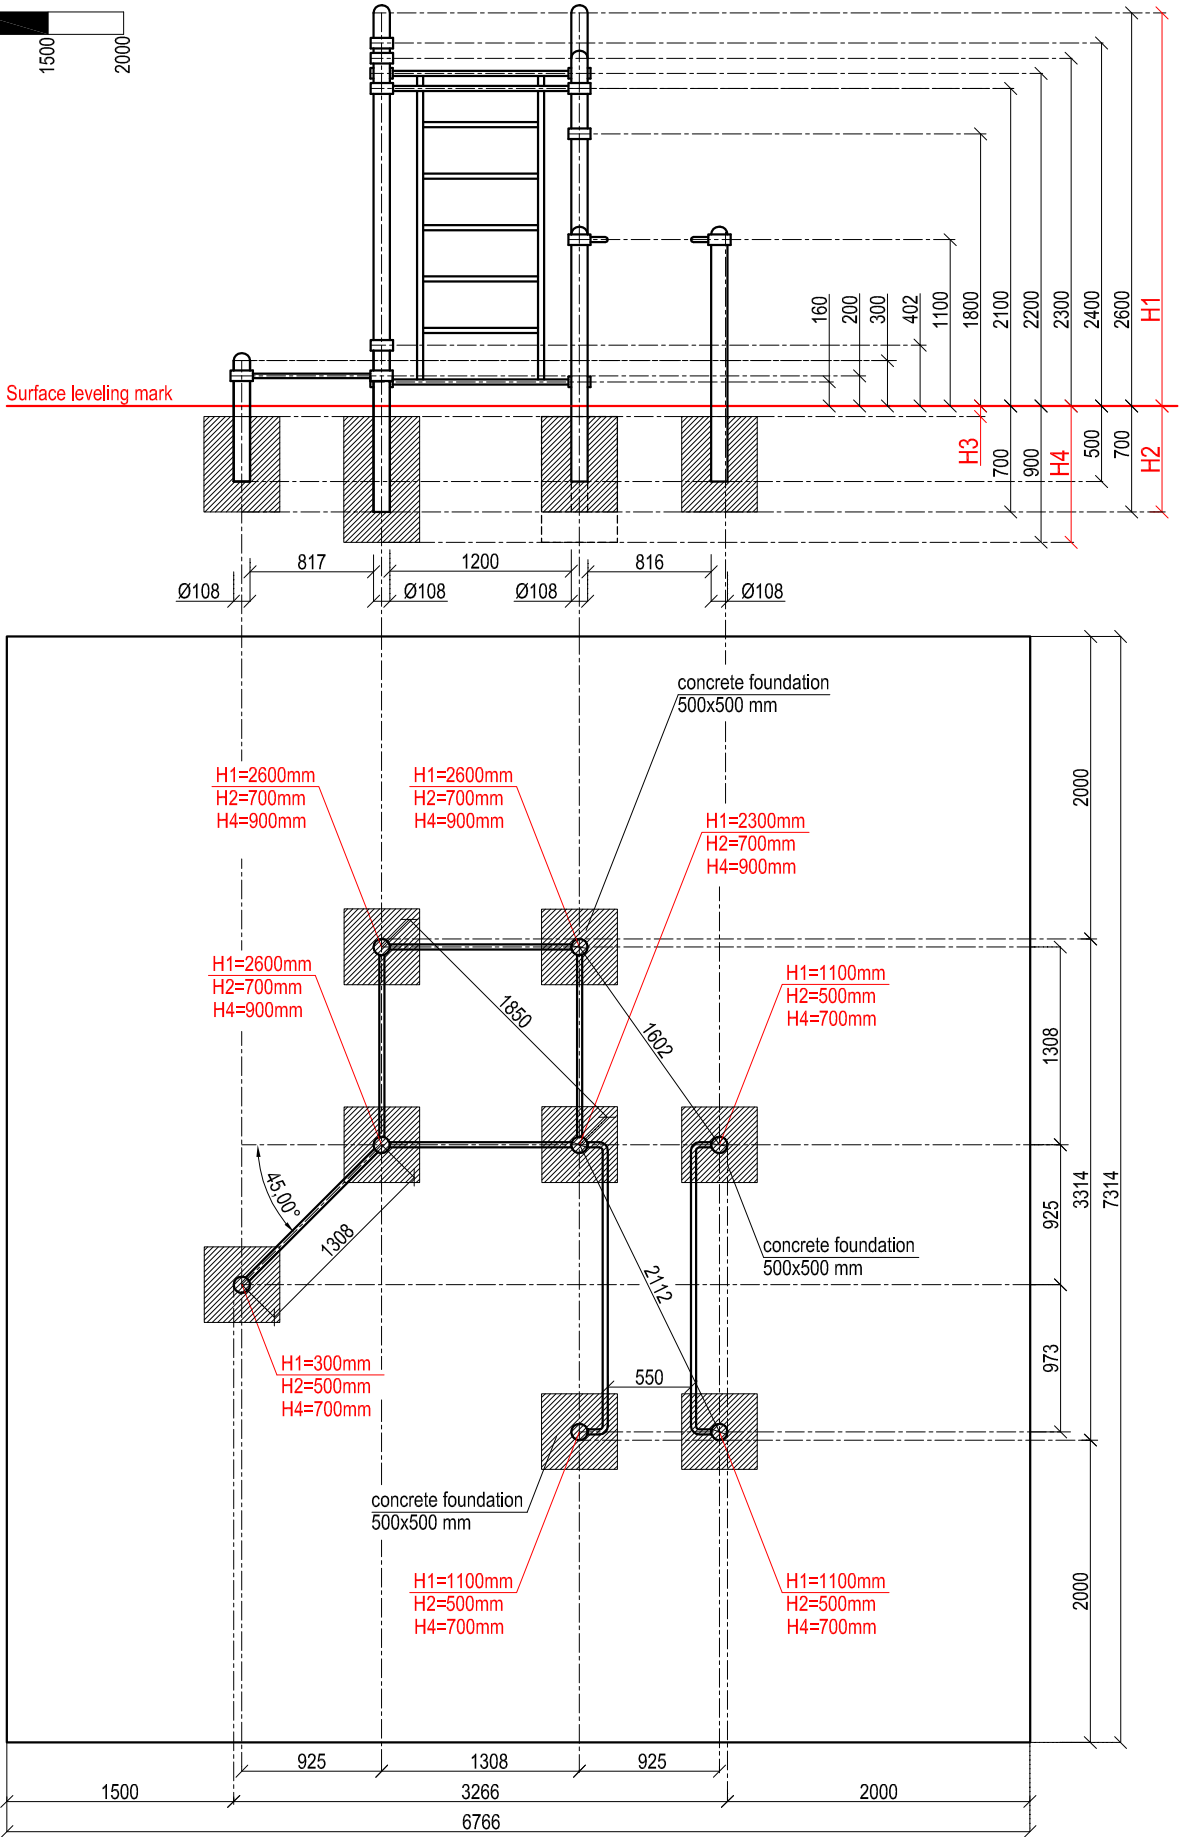



SCALE 1:50

 

LTD "KENGURU PRO"
Address: Ezera street 21-28, Riga, Latvia, LV-1034
VAT Reg. No. 40103750152
Bank: A/S DNB bank, SWIFT: RIKOLV2X ,
Bank Account: LV65RIKO0002930161161
e-mail: info@kengurupro.eu
www.kengurupro.eu

P-015

Complex PARAKENGURU LITE

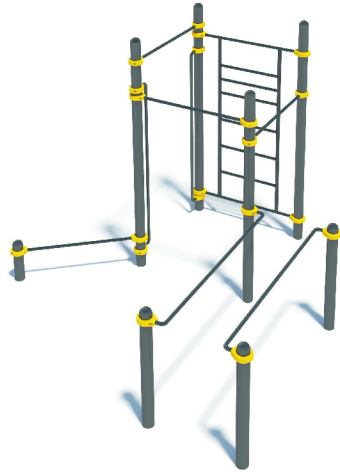

The complex consists of eight backup columns at the height of: 2600 mm -3 pieces, 2300 mm-1 piece, 1100 mm- 3 pieces, 300 mm-1 piece, 1100 mm- 4 piece, 450 mm -2 pieces. The complex includes swedish wall, three pull-up bars, parallel bars, climb-down bars and bar for push-ups. parallel bars with bench. Distance between parallel bars- 550mm , diameter of bars- 34mm, total lenght- 1932mm. Swedish wall section lenght 2067mm, width 1200mm, bar diameter- 34mm. Crossbar lenght: 4 pieces- 1200mm, diameter 34mm. All bars and sections are fixed to backup columns by means of collars. Weight - 270.80 kg.

Installation instructions:

- Choose a suitable underground for the unit **(see page 2, table 2)!**
- Prepare the construction pit with a drilling machine or other devices.
- Before pouring the concrete all structures elements must be leveled and fixed.
- Complex elements must be fixed and bolted together with metal clamps.
- Ready-made C25 concrete should be used.
- Crossbars installation height can be changed according to customer's wishes.
- Approximately 0,15m³ concrete is needed for each spot foundation.
- Under the structures we recommend to install absorbing rubber cover.

The size of the hole for the foundation is depending on the consistency of the ground. The dimensions mentioned above are applicable for normal conditions with firm ground. If the ground is extremely soft, a much bigger foundation is needed. Use only appropriate material and follow the installation instructions closely!!!

Foundation plan and area of movement of the P-015 Complex PARAKENGURU LITE				Technical information		
Foundation when using Shock absorbing underground (syntethic – rubber granulates)		Beveling of foundation when using loose filling material		width:	3266 mm	
				height:	2650 mm	
				length:	3314 mm	
				largest part:	3350 mm	
				weight:	270,80 kg	
				floor space required	6766 x 7314 mm	
				pipe measurements:	diameter:	wall thickness:
					108 mm	3.2 mm
					33.7 mm	3.2 mm
				metal parts:	steel, galvanized, powder coated RAL 7016 (anthracite grey)	
				metal clamps:	aluminium, powder coated, RAL 2004 (pure orange)	
				bolts for metal clamps	stainless steel, Pin Hex Button Head Security Screws M10	
				max. free fall height:	< 2600 mm	possible underground see DIN 79000:2012-05 Tab.2 or installation instructions
				user age:	children under 14 years only under surveillance of parents	
				maximum user weight:	130 kg	
				certificates:		