

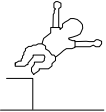
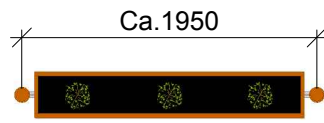


<b>NORLEG</b>	
Sansehave	
N 9010	
06.09.2010	REV. -

< 600

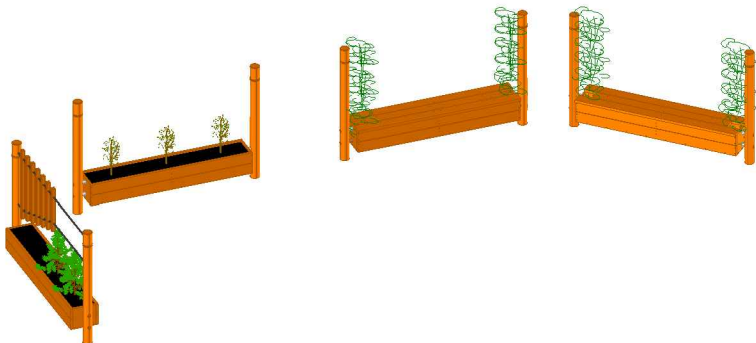


≥ EN 1176

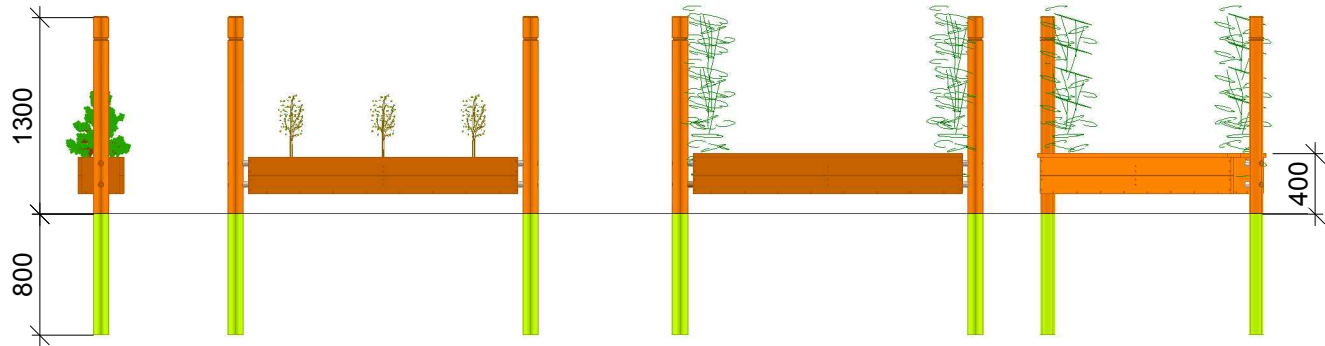

N5010  
Plantekasse



N5012  
Bænk

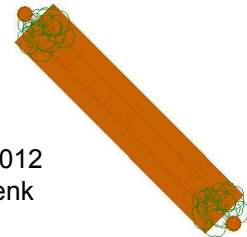


N5012  
Bænk



N5014  
Klangspil


NORLEG - 3D	
Sansehava	
N 9010	
06.09.2010	REV. -

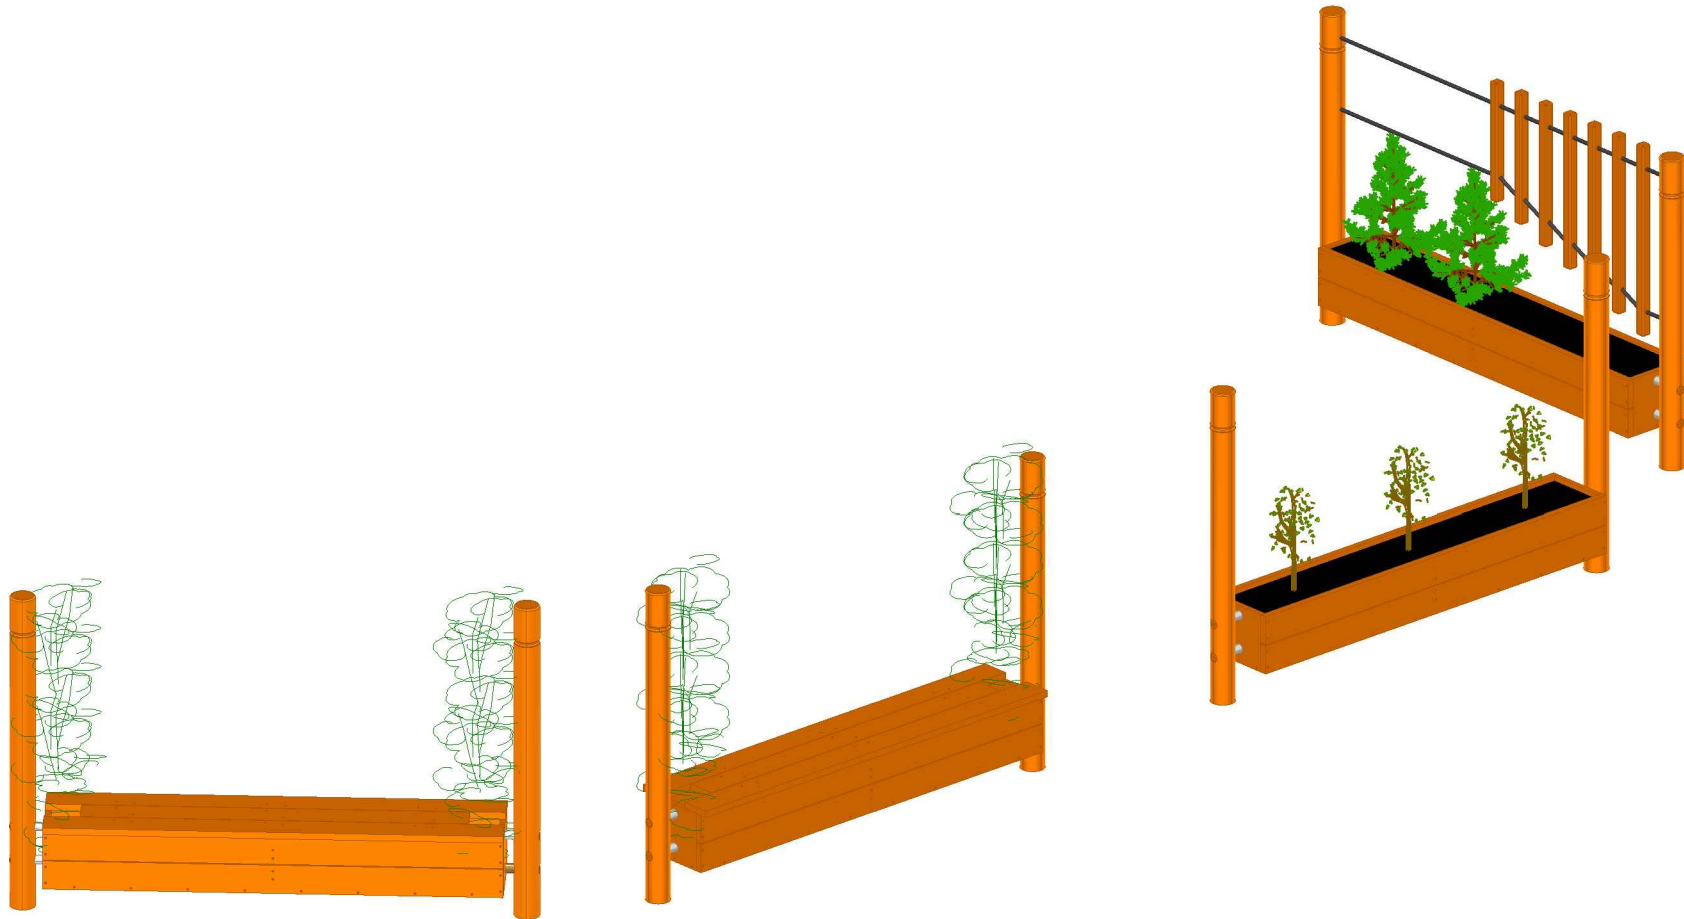

This drawing is the property of NORLEG and pursuant to current legislation may not be copied, transferred to or used by any third party. Should this drawing be used, a fee of 10% of the assumed contract price will be charged.

<b>NORLEG</b> - Mont.	
Sansehave	
N 9010	
06.09.2010	REV. -




< 600




≥ EN 1176

Mont.p. nr.

19  
87

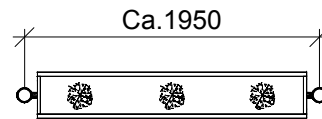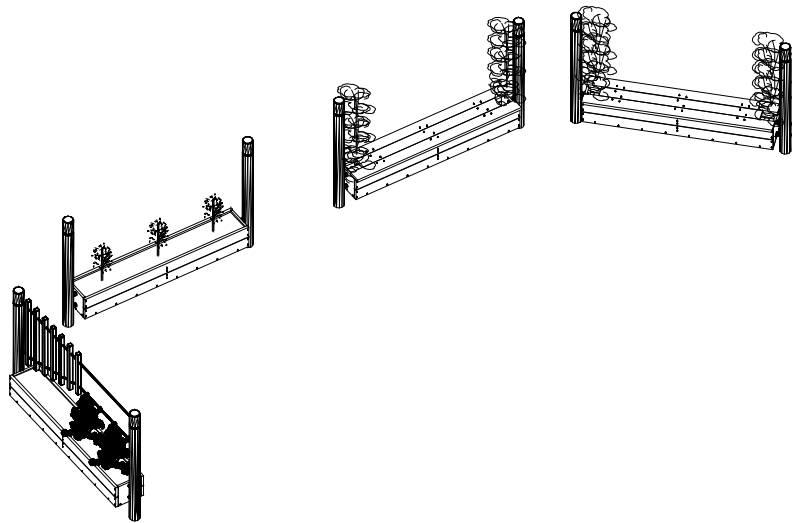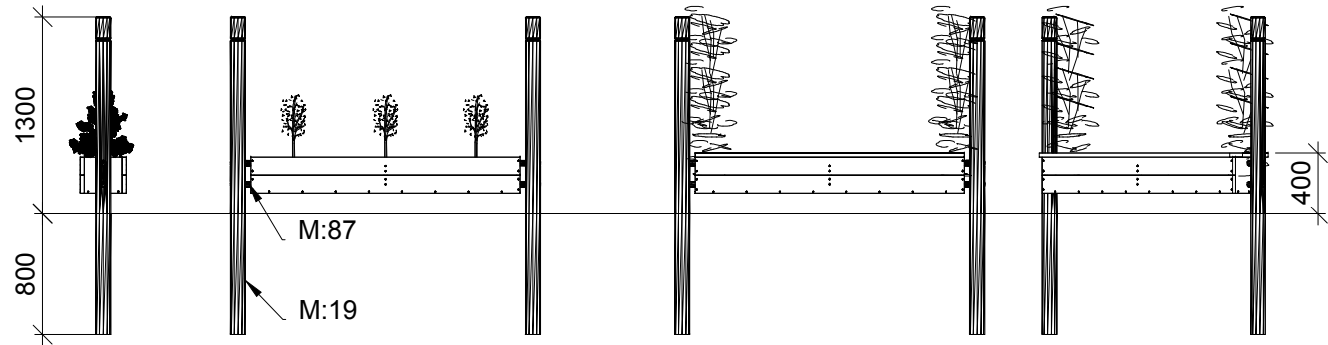


N5010  
Plantekasse

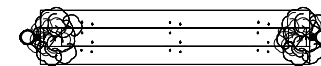

N5012  
Bænk



N5014  
Klangspil

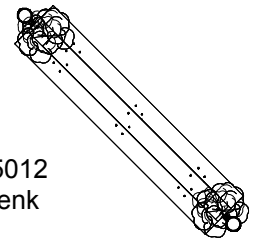

N5012  
Bænk

This drawing is the property of NORLEG and pursuant to current legislation may not be copied, transferred to or used by any third party. Should this drawing be used, a fee of 10% of the assumed contract price will be charged.

1:50