

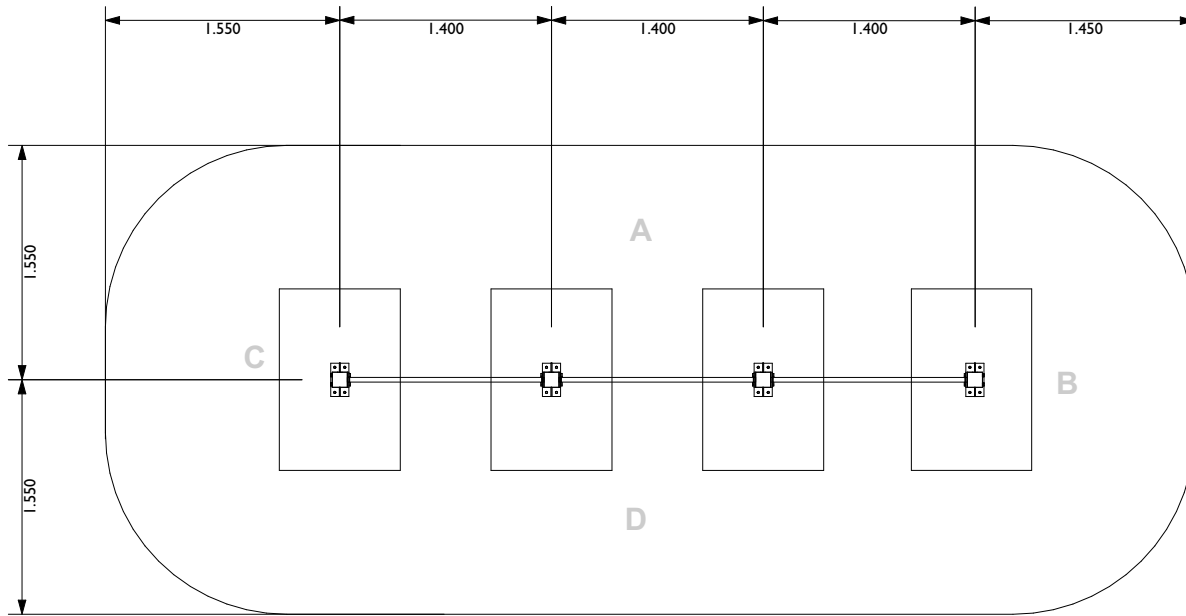



TP-008 TRIPPEL LAV

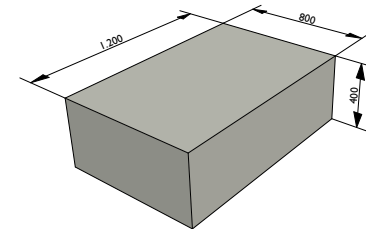

Plan 1:50

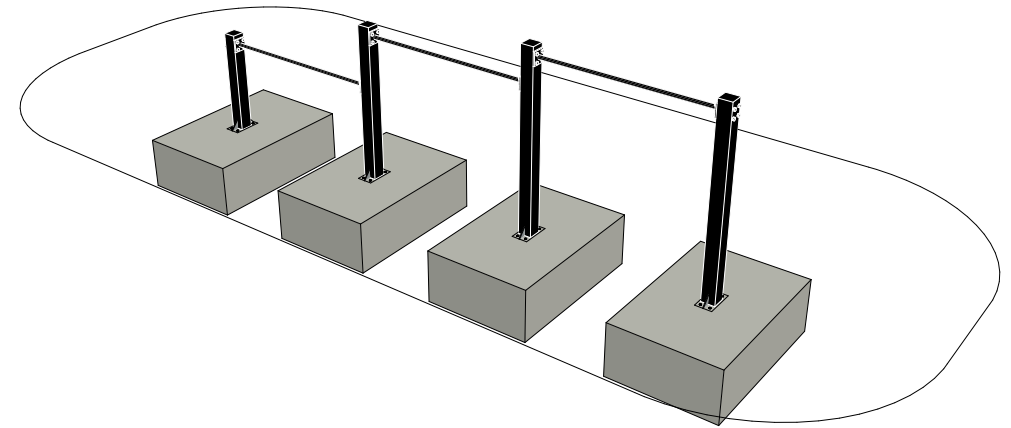

Standard fundamnet TP-008

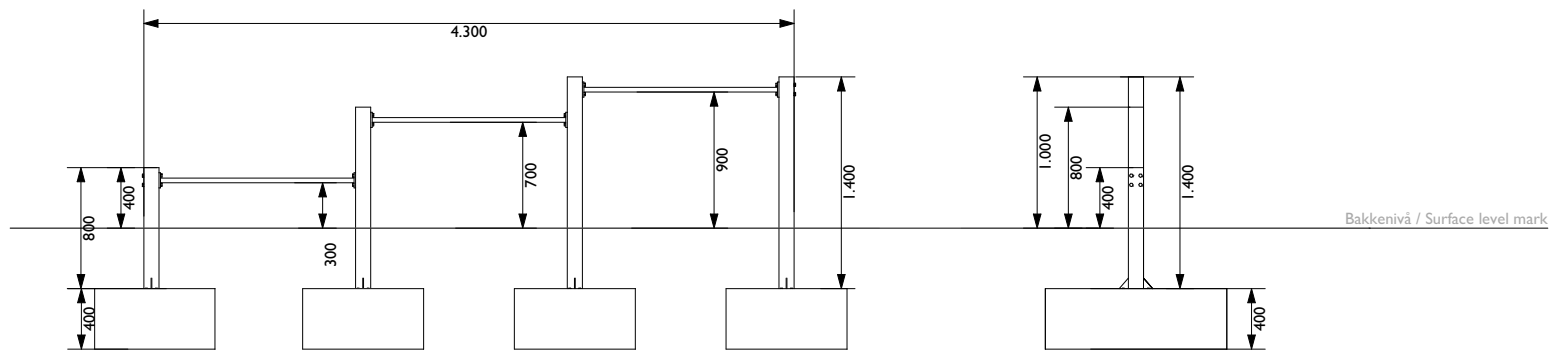

A 1:50

B 1:50